


Cantilevered Gate System
End View

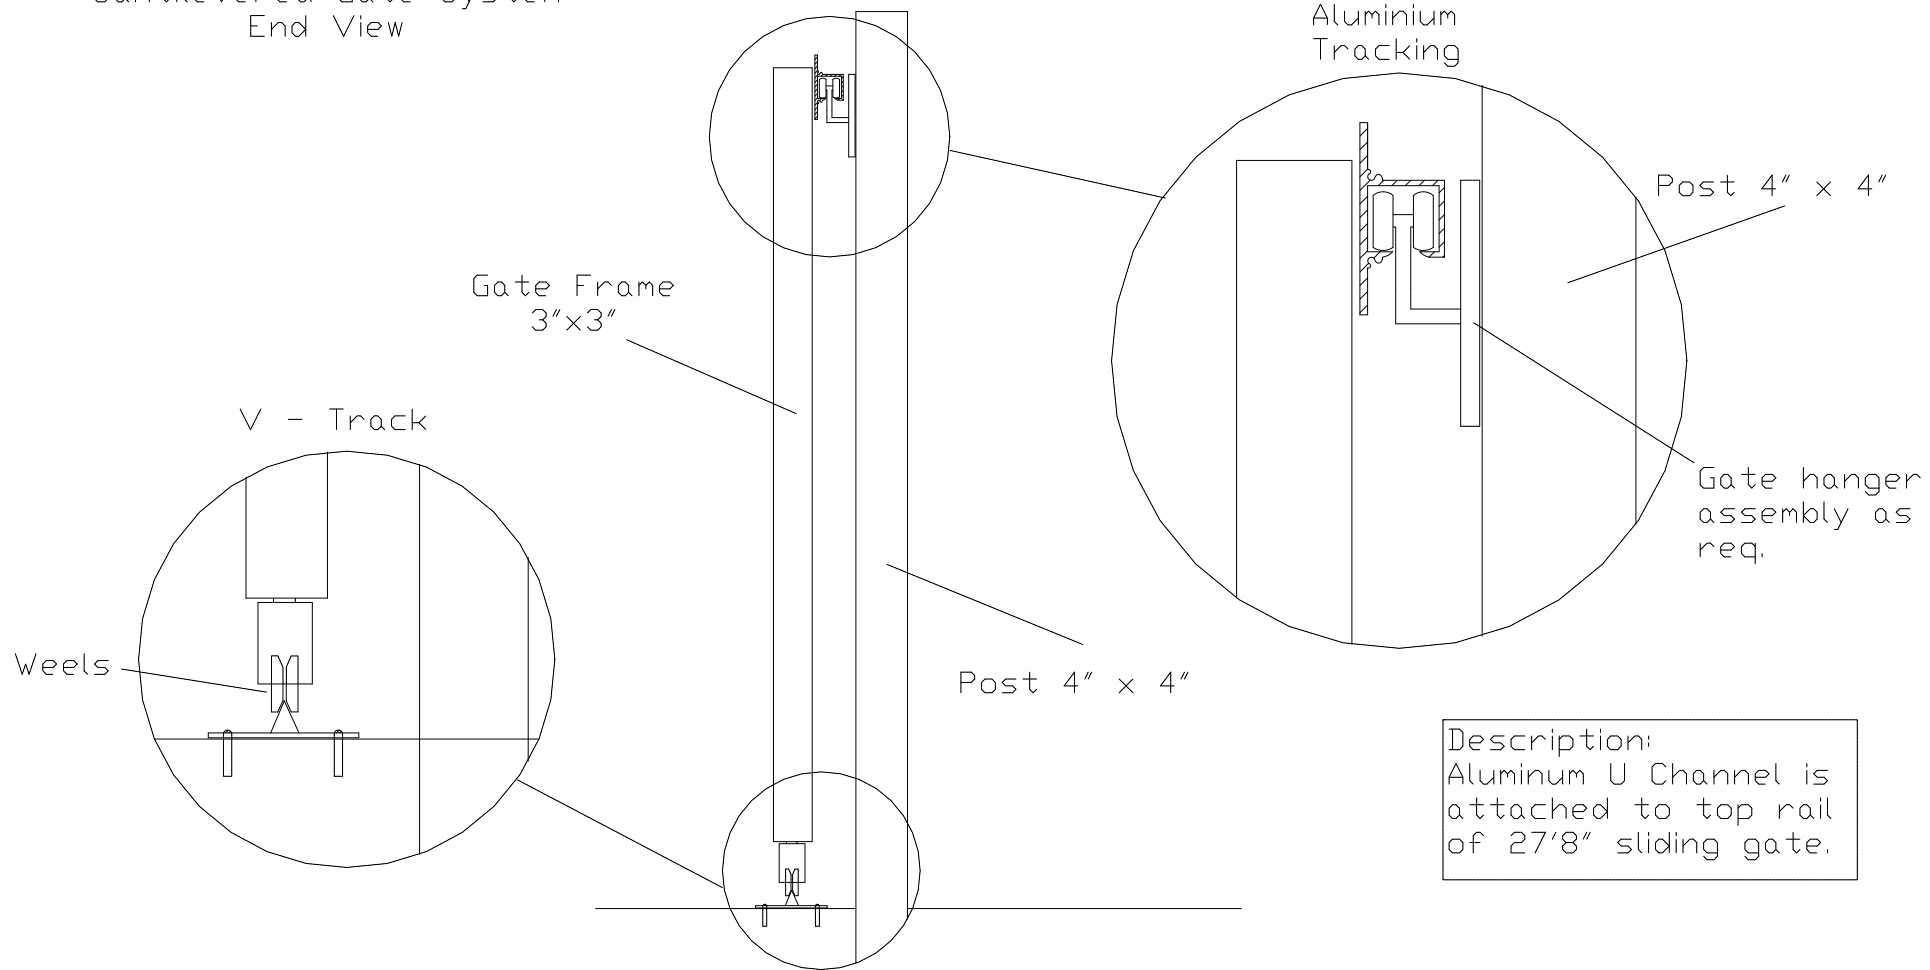

Description:
Aluminum U Channel is
attached to top rail
of 27'8" sliding gate.